


# 施工位置図

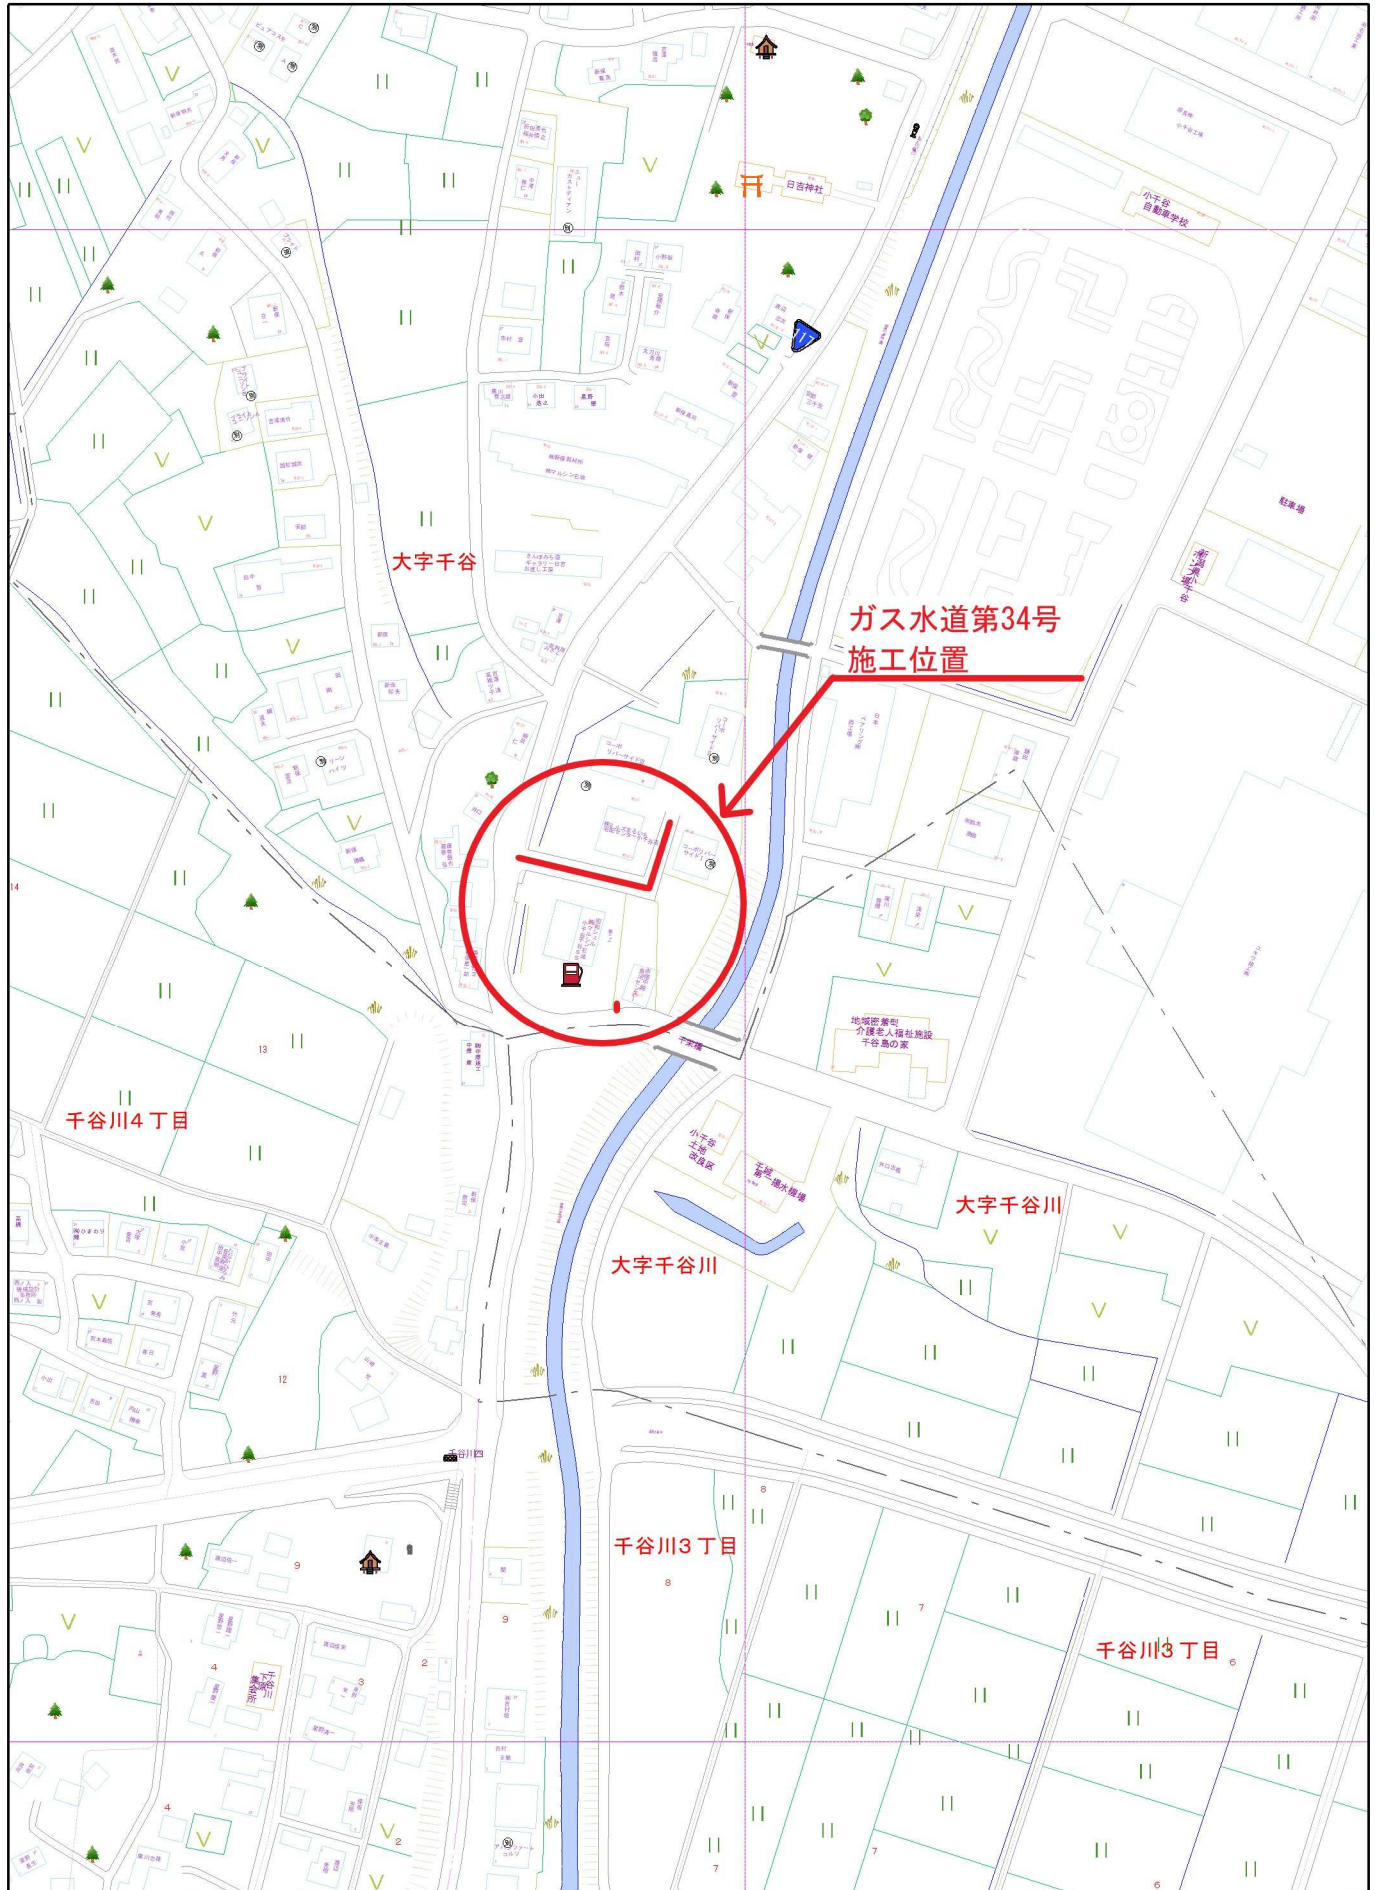

1/2,500

0m 50m 100m 150m 200m